


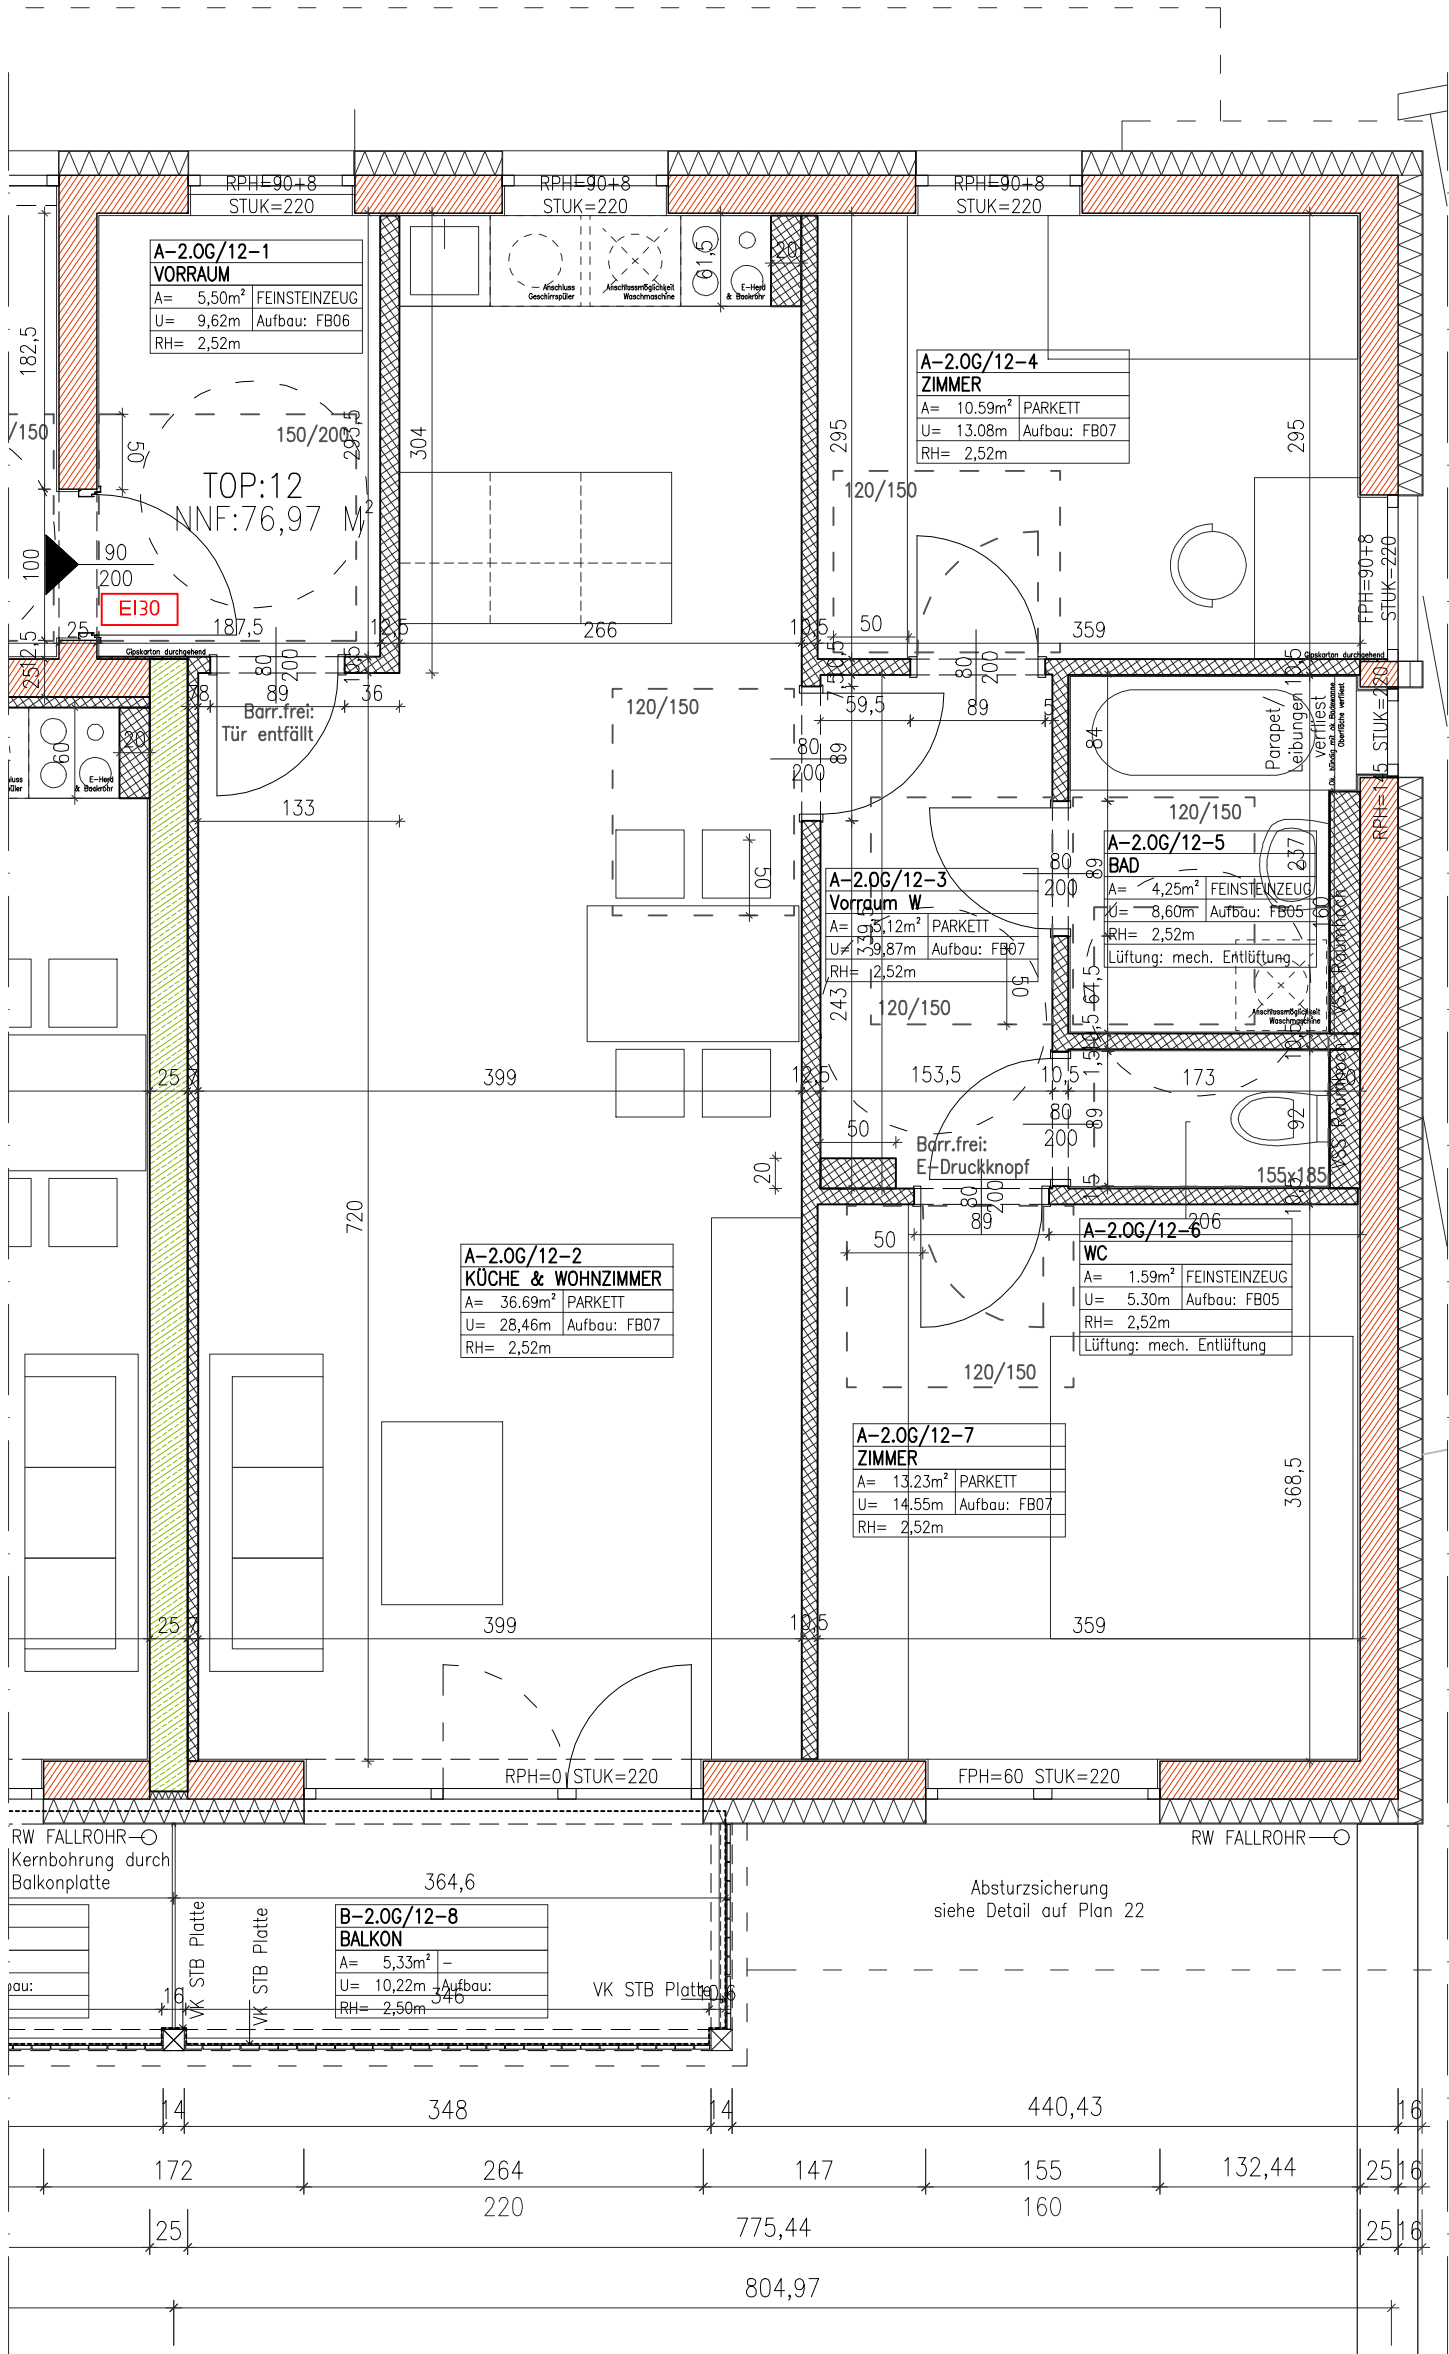

GHS WOHNBAU - MATREI I. O.

M 1:50

2.OG

TOP 12

17.03.2020

Wohnnutz-
fläche : 76,97m²

GHS

ARCHITEKTURBÜRO

ARCH. DI ARTHUR STEINER

ARCH. DI VANESSA DE BEER

9971 MATREI I.O. / 8010 GRAZ

email: office@steinerdebeer.com