


ACHGESCHOSS:

1:100

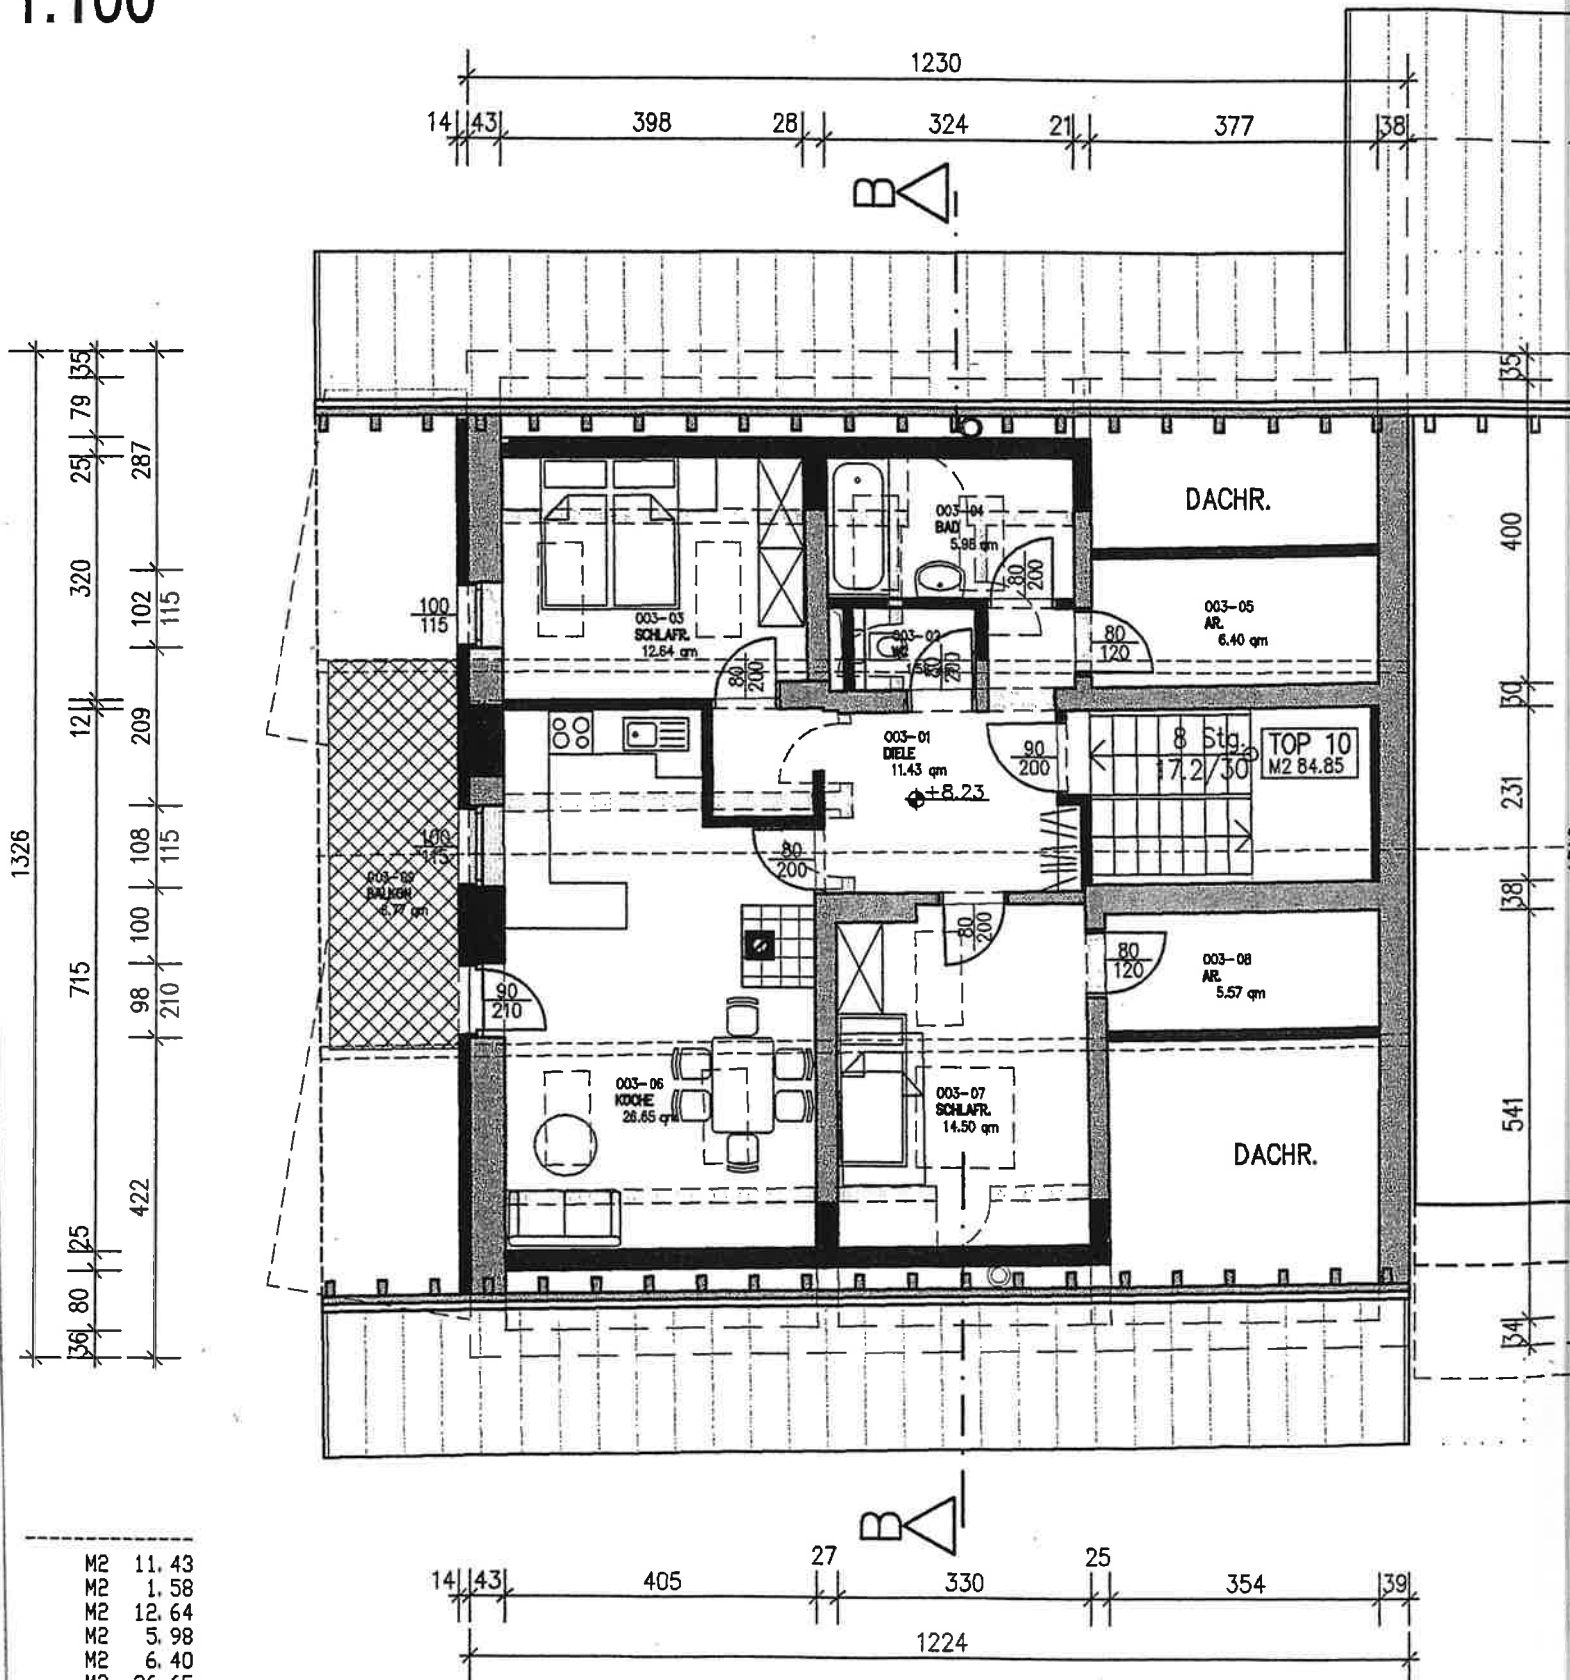

M2	11.43
M2	1.58
M2	12.64
M2	5.98
M2	6.40
M2	26.65
M2	14.50
M2	5.57
M2	6.77
M2	11.43

KRONE
DACHGESCHOSS 1:1:100